


UNIVERSAL COMPOSITE PANEL SYSTEMS

DETAIL QUICK REFERENCE

DETAIL No.	DESCRIPTION
1	J @ WALL AND M @ PANEL
2	H @ WALL AND M @ PANEL
3	H @ WALL AND M @ PANEL
4	H @ WALL AND M @ PANEL
5	Y @ WALL AND M @ PANEL
6	J @ WALL AND M @ PANEL
6	Y @ WALL AND M @ PANEL
7	Y @ WALL AND M @ PANEL
8	VERIFY SM OR ACM COPING
9	Y @ WALL AND M @ PANEL

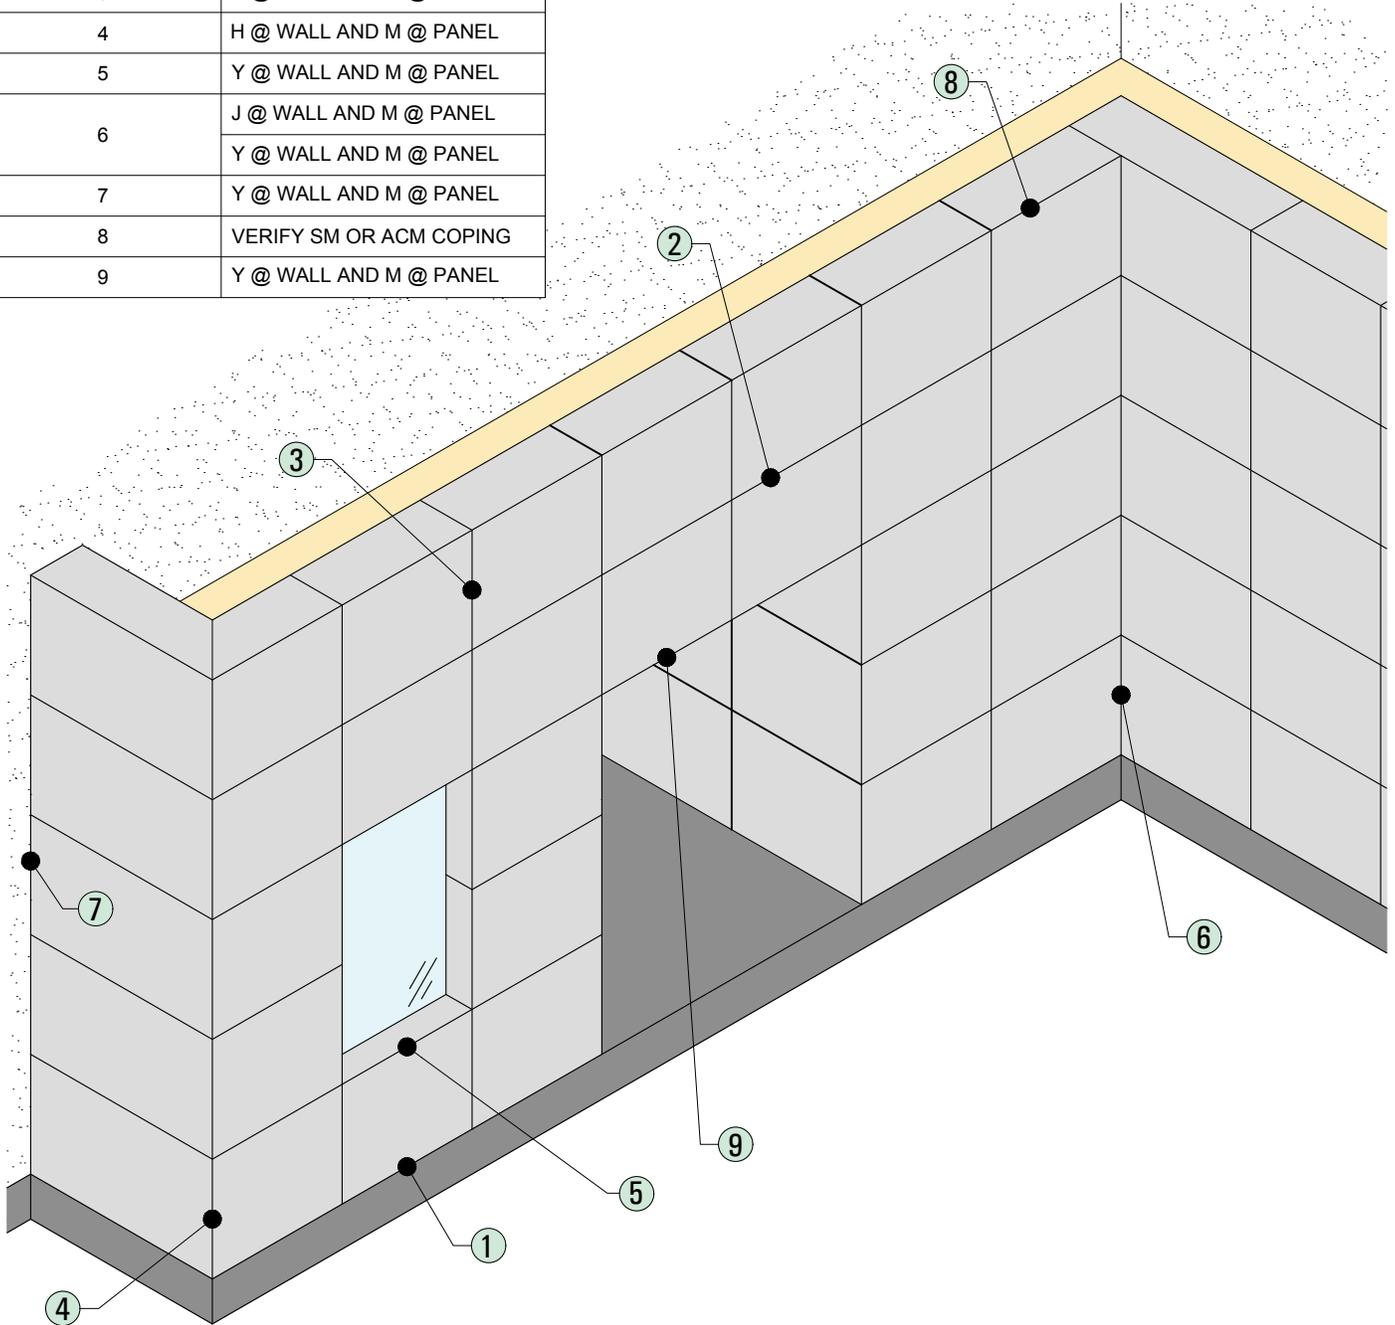

UCPS SERIES 1000 WET SEAL (WS) INSTALLATION DETAILS



DRAWING REVISIONS


REV. #	DESCRIPTION
001	APPROVED FOR TRAINING 3/17/25
002	REVISION 7/1/25

DRAWN BY:	E.C.
CHECKED BY:	
DATE:	7/1/25
SCALE:	N.T.S.
MATERIAL(S):	N/A

DETAIL

C

UCPS SERIES 1000 WET SEAL (WS)

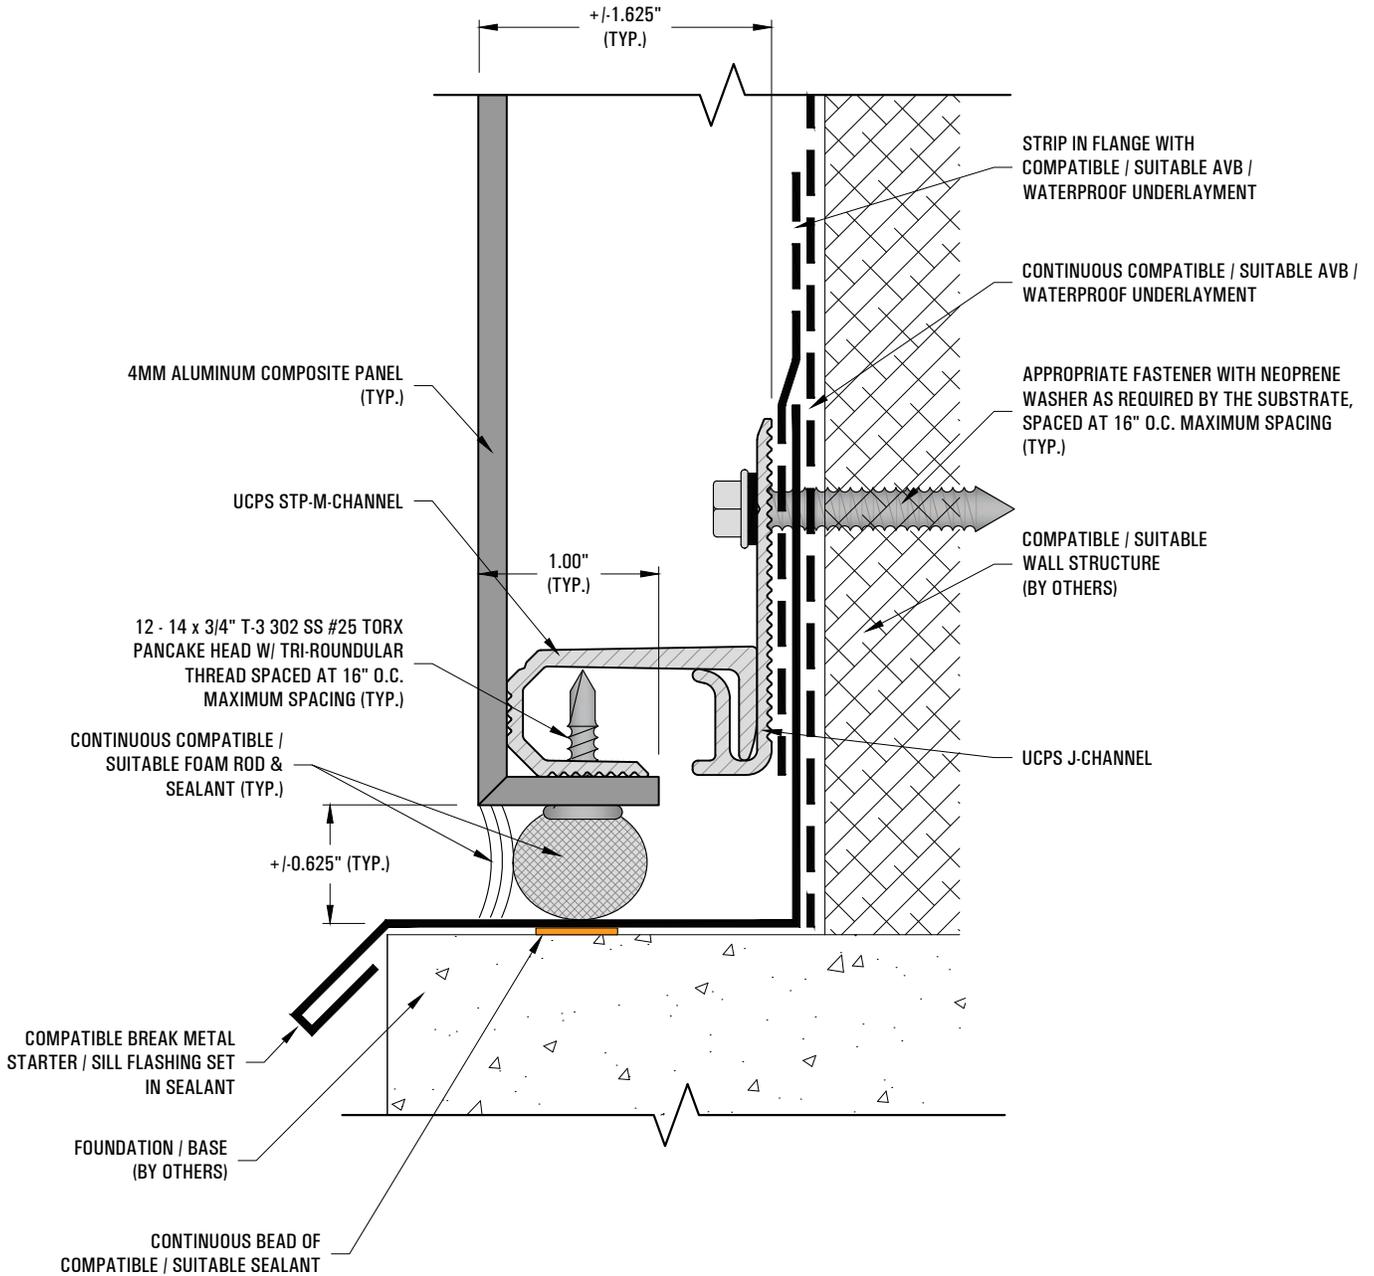

NOTES:


1. USE SHIMS (NOT SHOWN) AS REQUIRED SO THAT EACH PANEL LIES LEVEL AND PLUMB.

STARTER / SILL FLASHING ABOVE FOUNDATION DETAIL



DRAWING REVISIONS		DRAWN BY:	E.C.	DETAIL
REV. #	DESCRIPTION	CHECKED BY:		
001	APPROVED FOR TRAINING 3/17/25	DATE:	7/1/25	1
002	REVISION 7/1/25	SCALE:	N.T.S.	
		MATERIAL(S):	UCPS & ACM	

UCPS SERIES 1000 WET SEAL (WS)

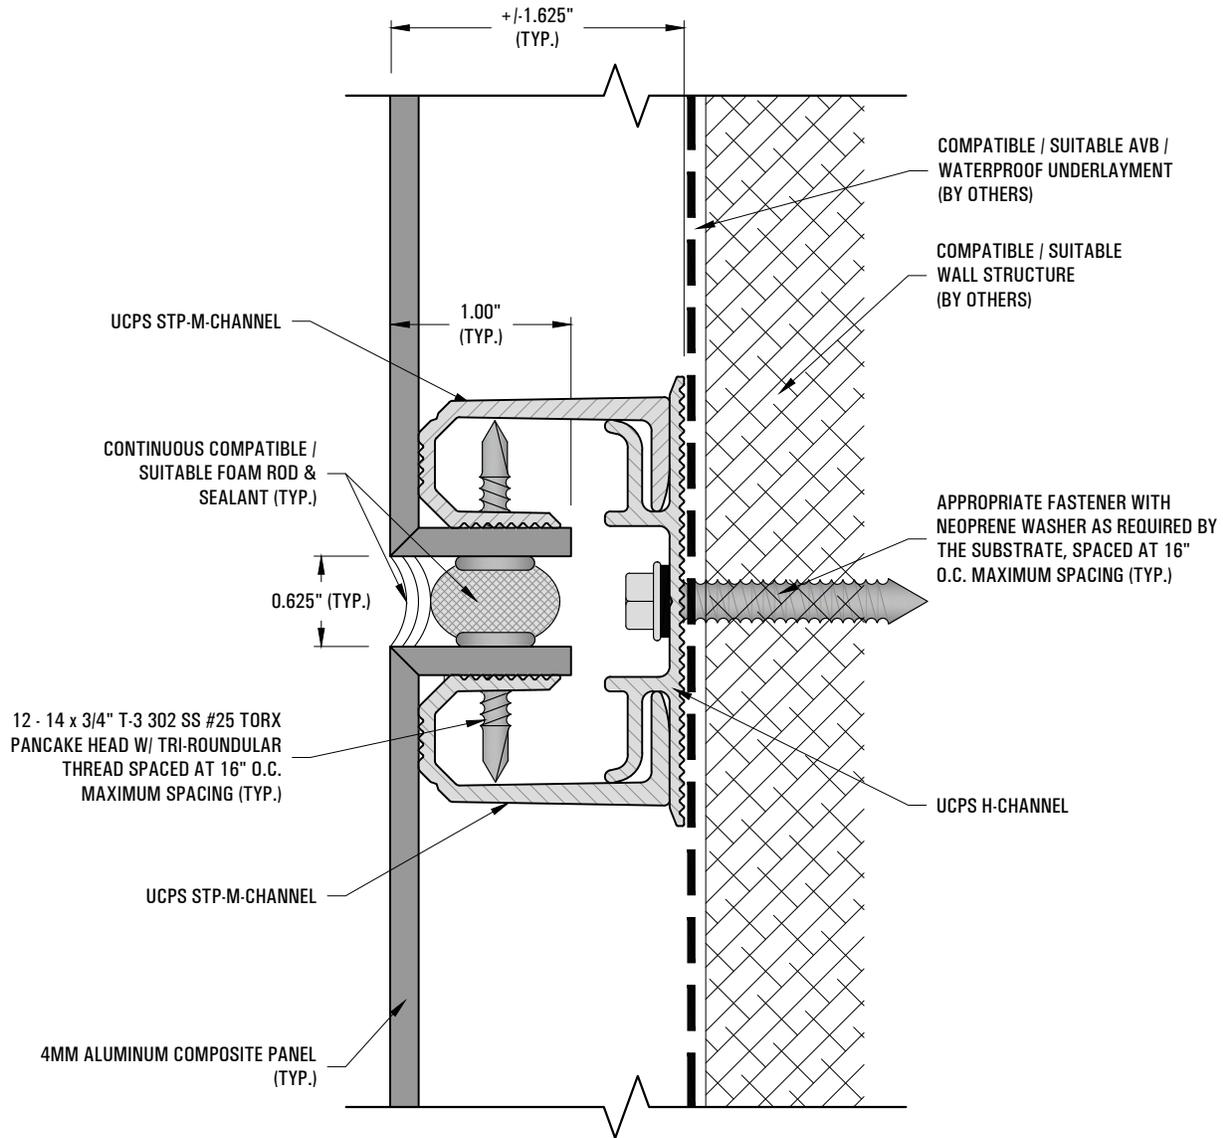

NOTES:

1. USE SHIMS (NOT SHOWN) AS REQUIRED SO THAT EACH PANEL LIES LEVEL AND PLUMB.

TYPICAL HORIZONTAL JOINT DETAIL



DRAWING REVISIONS


REV. #	DESCRIPTION
001	APPROVED FOR TRAINING 3/17/25
002	REVISION 7/11/25

DRAWN BY:	E.C.
CHECKED BY:	
DATE:	7/1/25
SCALE:	N.T.S.
MATERIAL(S):	UCPS & ACM

DETAIL

2

UCPS SERIES 1000 WET SEAL (WS)

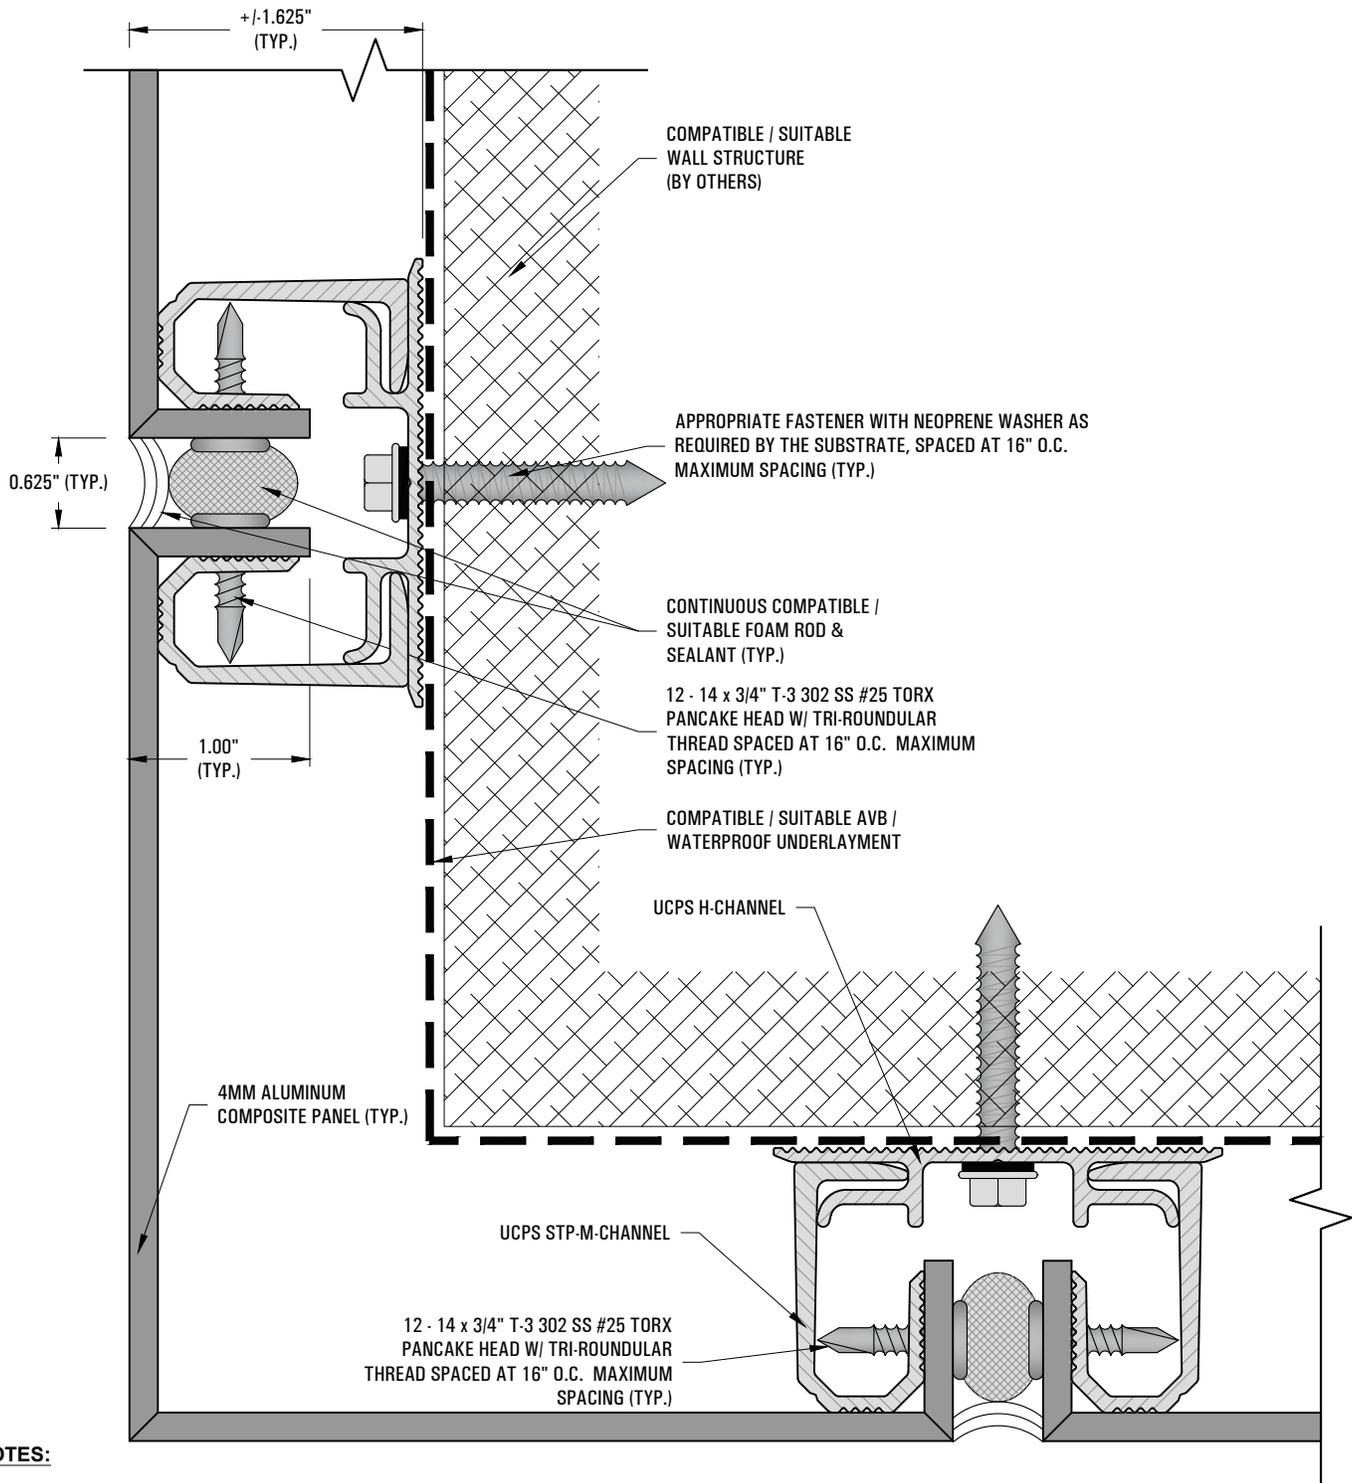

TYPICAL OUTSIDE CORNER DETAIL

DRAWING REVISIONS

REV. #	DESCRIPTION
001	APPROVED FOR TRAINING 3/17/25
002	REVISION 7/1/25


DRAWN BY:	E.C.
CHECKED BY:	
DATE:	7/1/25
SCALE:	N.T.S.
MATERIAL(S):	UCPS & ACM

DETAIL

4



UCPS SERIES 1000 WET SEAL (WS)

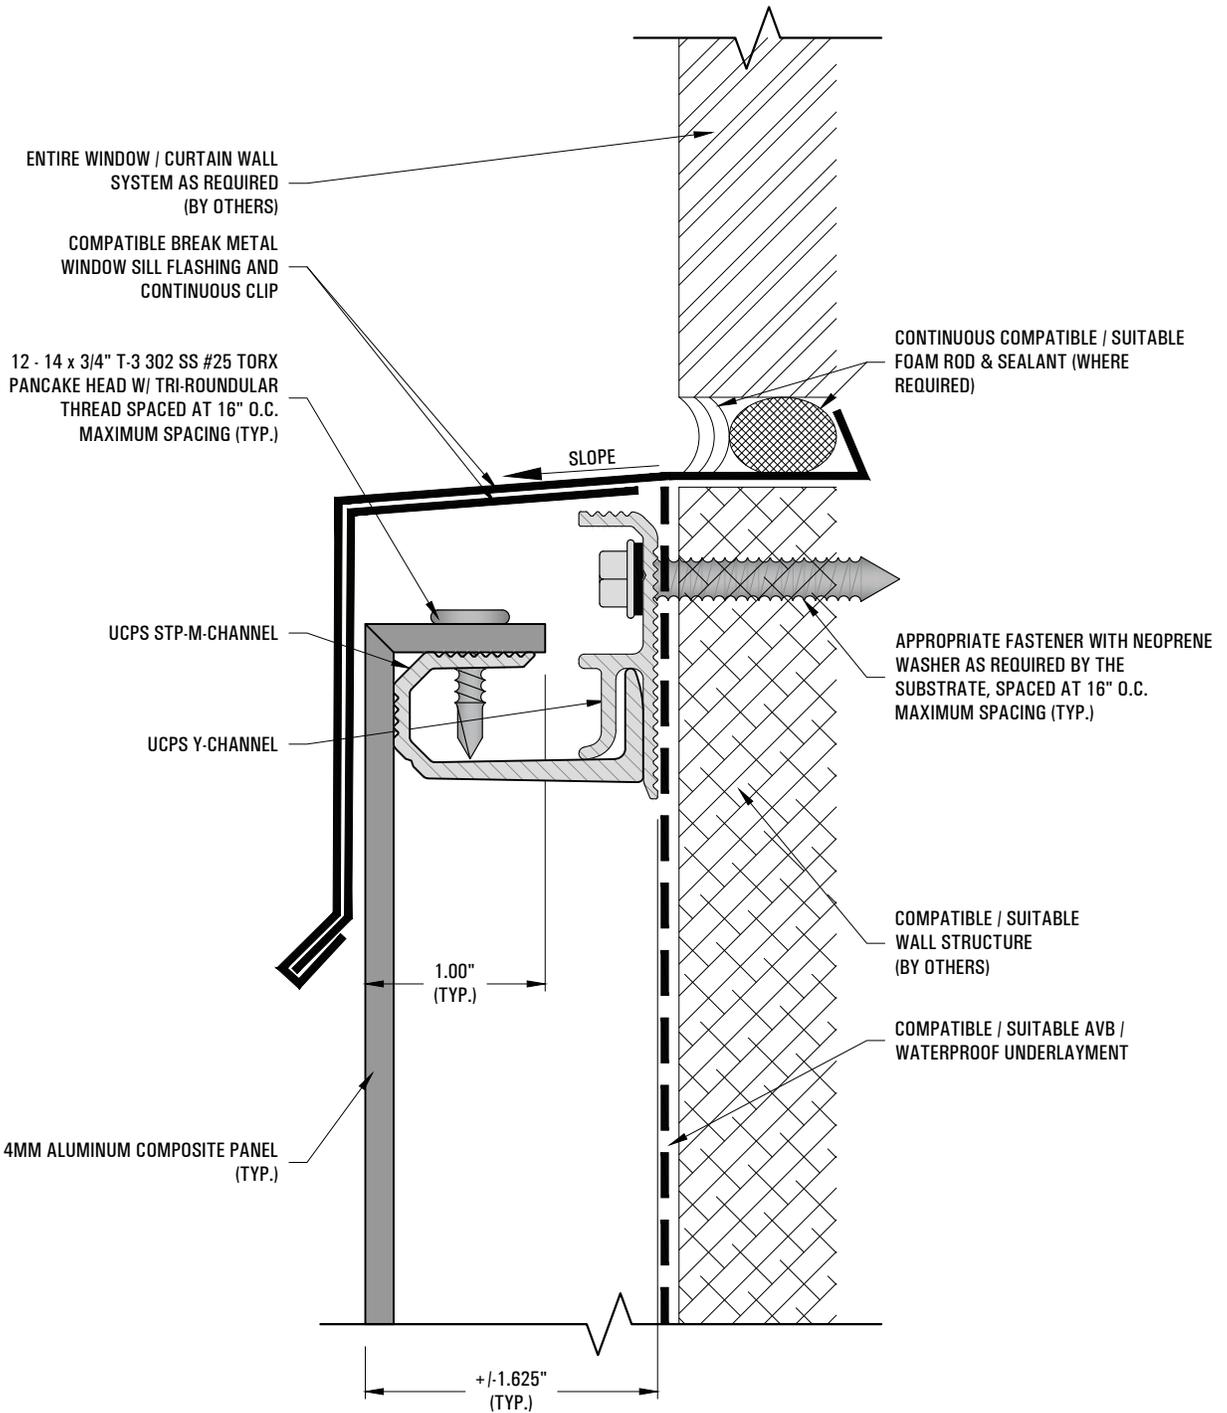

NOTES:

1. USE SHIMS (NOT SHOWN) AS REQUIRED SO THAT EACH PANEL LIES LEVEL AND PLUMB.

TYPICAL WINDOW SILL DETAIL



DRAWING REVISIONS


REV. #	DESCRIPTION
001	APPROVED FOR TRAINING 3/17/25
002	REVISION 7/11/25

DRAWN BY:	E.C.
CHECKED BY:	
DATE:	7/11/25
SCALE:	N.T.S.
MATERIAL(S):	UCPS & ACM

DETAIL

5

UCPS SERIES 1000 WET SEAL (WS)

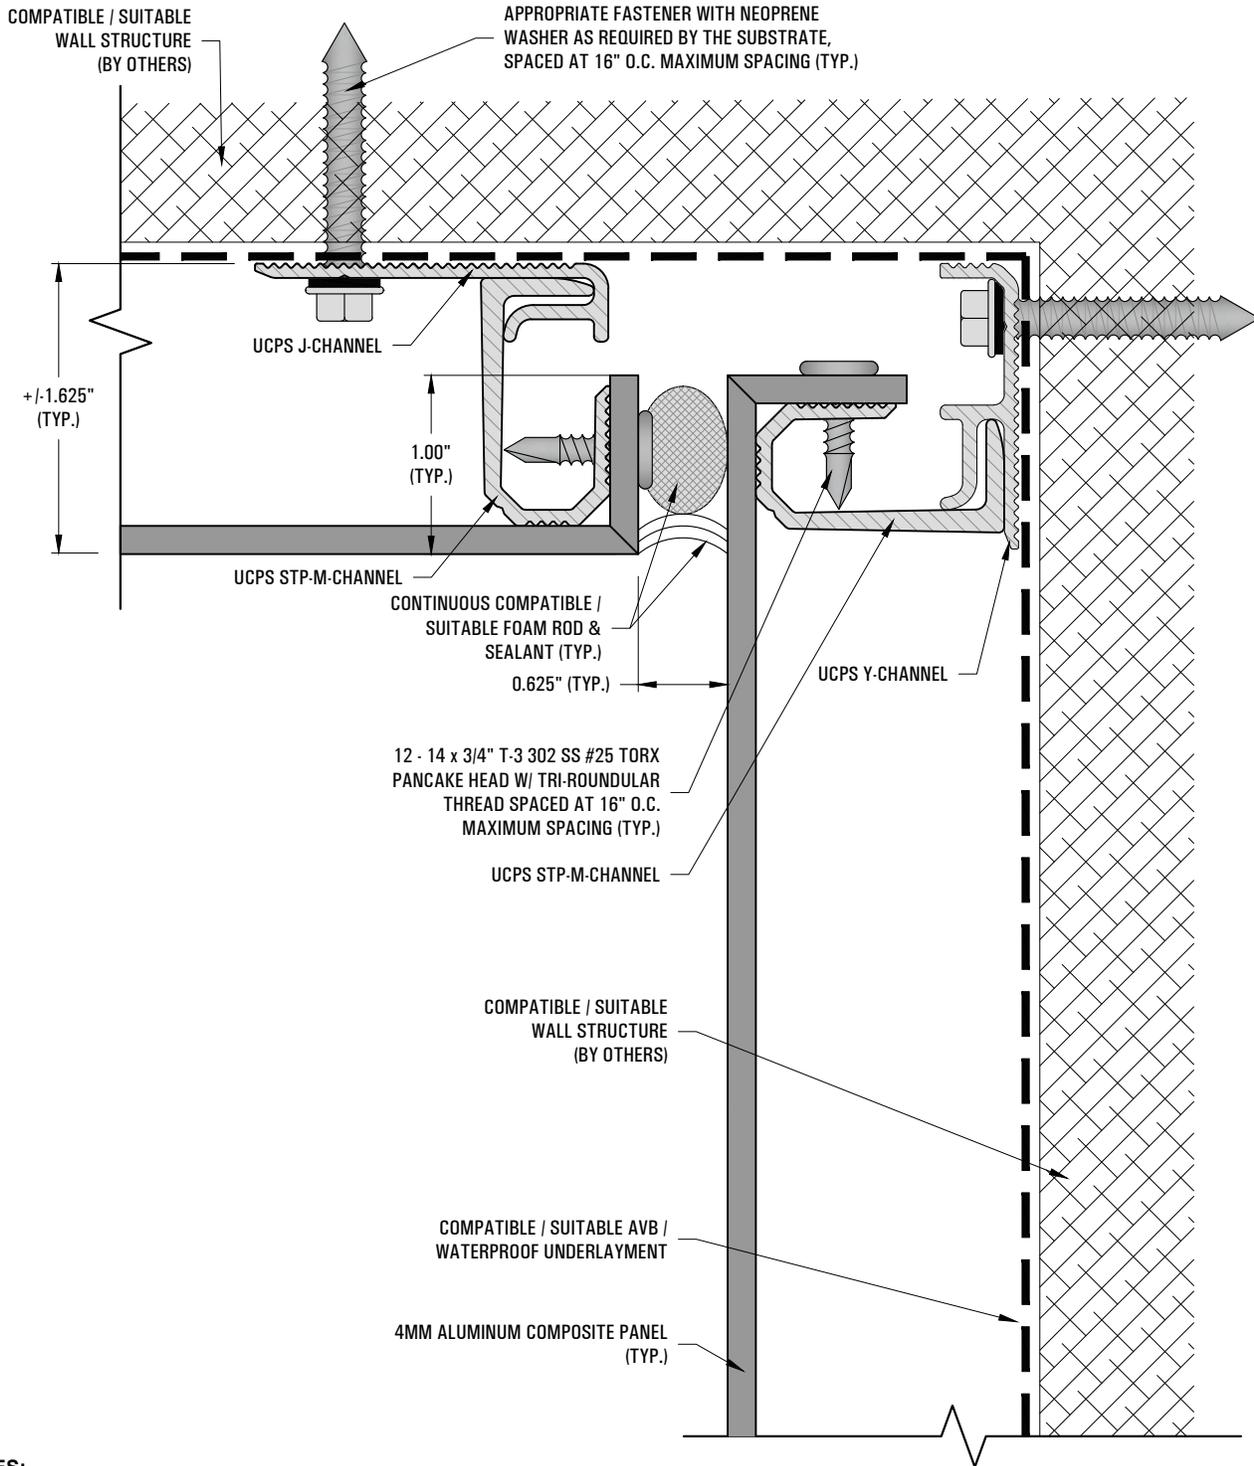

NOTES:

1. USE SHIMS (NOT SHOWN) AS REQUIRED SO THAT EACH PANEL LIES LEVEL AND PLUMB.

TYPICAL INSIDE CORNER DETAIL




DRAWING REVISIONS	
REV. #	DESCRIPTION
001	APPROVED FOR TRAINING 3/17/25
002	REVISION 7/1/25

DRAWN BY:	E.C.
CHECKED BY:	
DATE:	7/1/25
SCALE:	N.T.S.
MATERIAL(S):	UCPS & ACM

DETAIL
6

UCPS SERIES 1000 WET SEAL (WS)

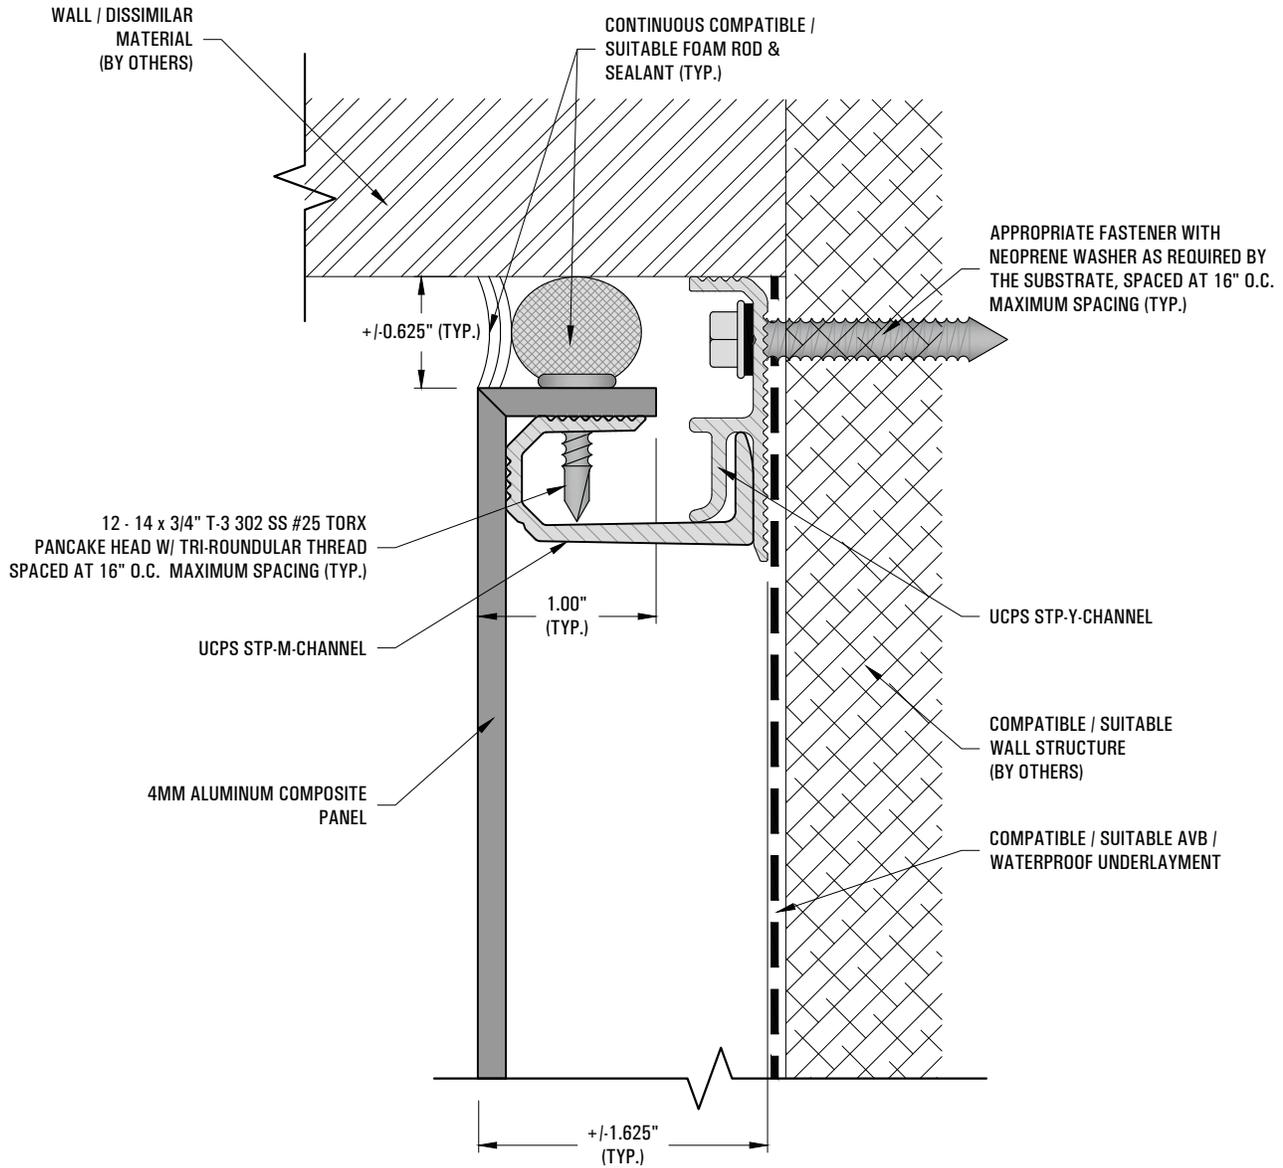

NOTES:

1. USE SHIMS (NOT SHOWN) AS REQUIRED SO THAT EACH PANEL LIES LEVEL AND PLUMB.

PANEL TO WALL / DISSIMILAR MATERIAL DETAIL




DRAWING REVISIONS	
REV. #	DESCRIPTION
001	APPROVED FOR TRAINING 3/17/25
002	REVISION 7/1/25

DRAWN BY:	E.C.
CHECKED BY:	
DATE:	7/1/25
SCALE:	N.T.S.
MATERIAL(S):	N/A

DETAIL
7

UCPS SERIES 1000 WET SEAL (WS)

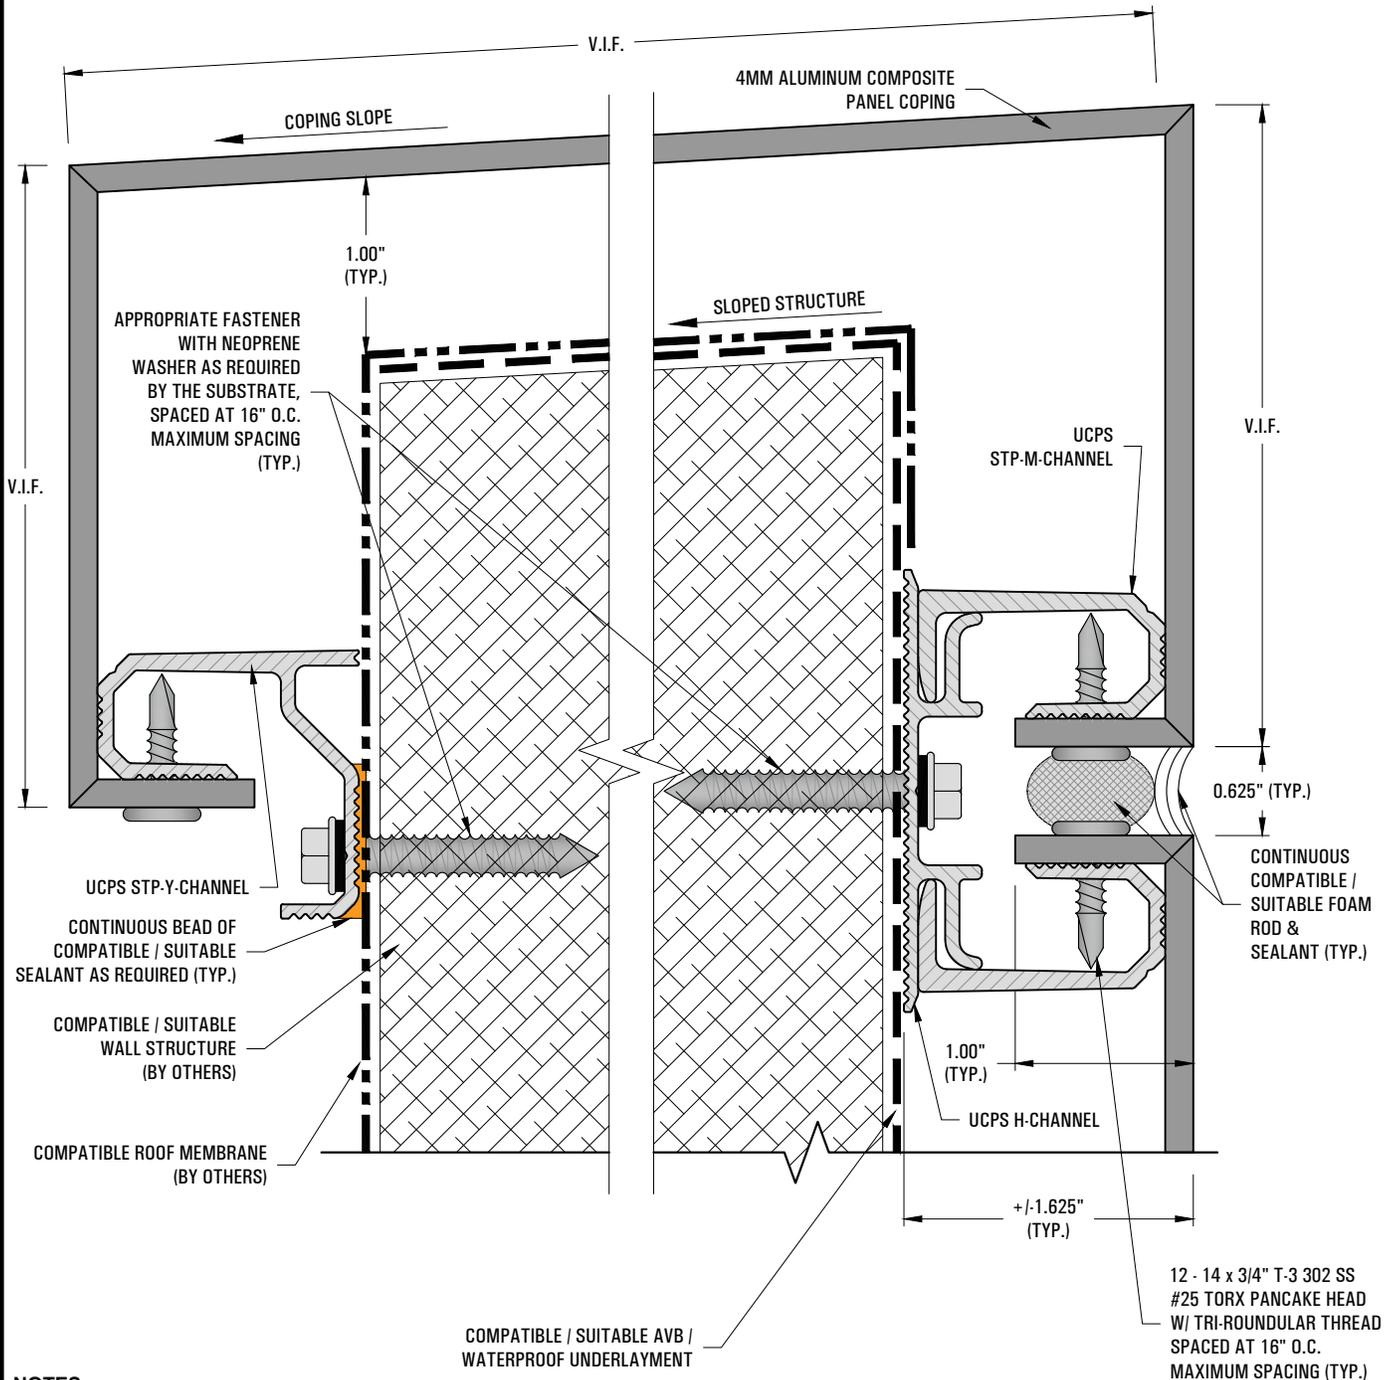

ACM COPING DETAIL

DRAWING REVISIONS

REV. #	DESCRIPTION
001	APPROVED FOR TRAINING 3/17/25
002	REVISION 7/11/25


DRAWN BY:	E.C.
CHECKED BY:	
DATE:	7/1/25
SCALE:	N.T.S.
MATERIAL(S):	UCPS & ACM

DETAIL

8



UCPS SERIES 1000 WET SEAL (WS)

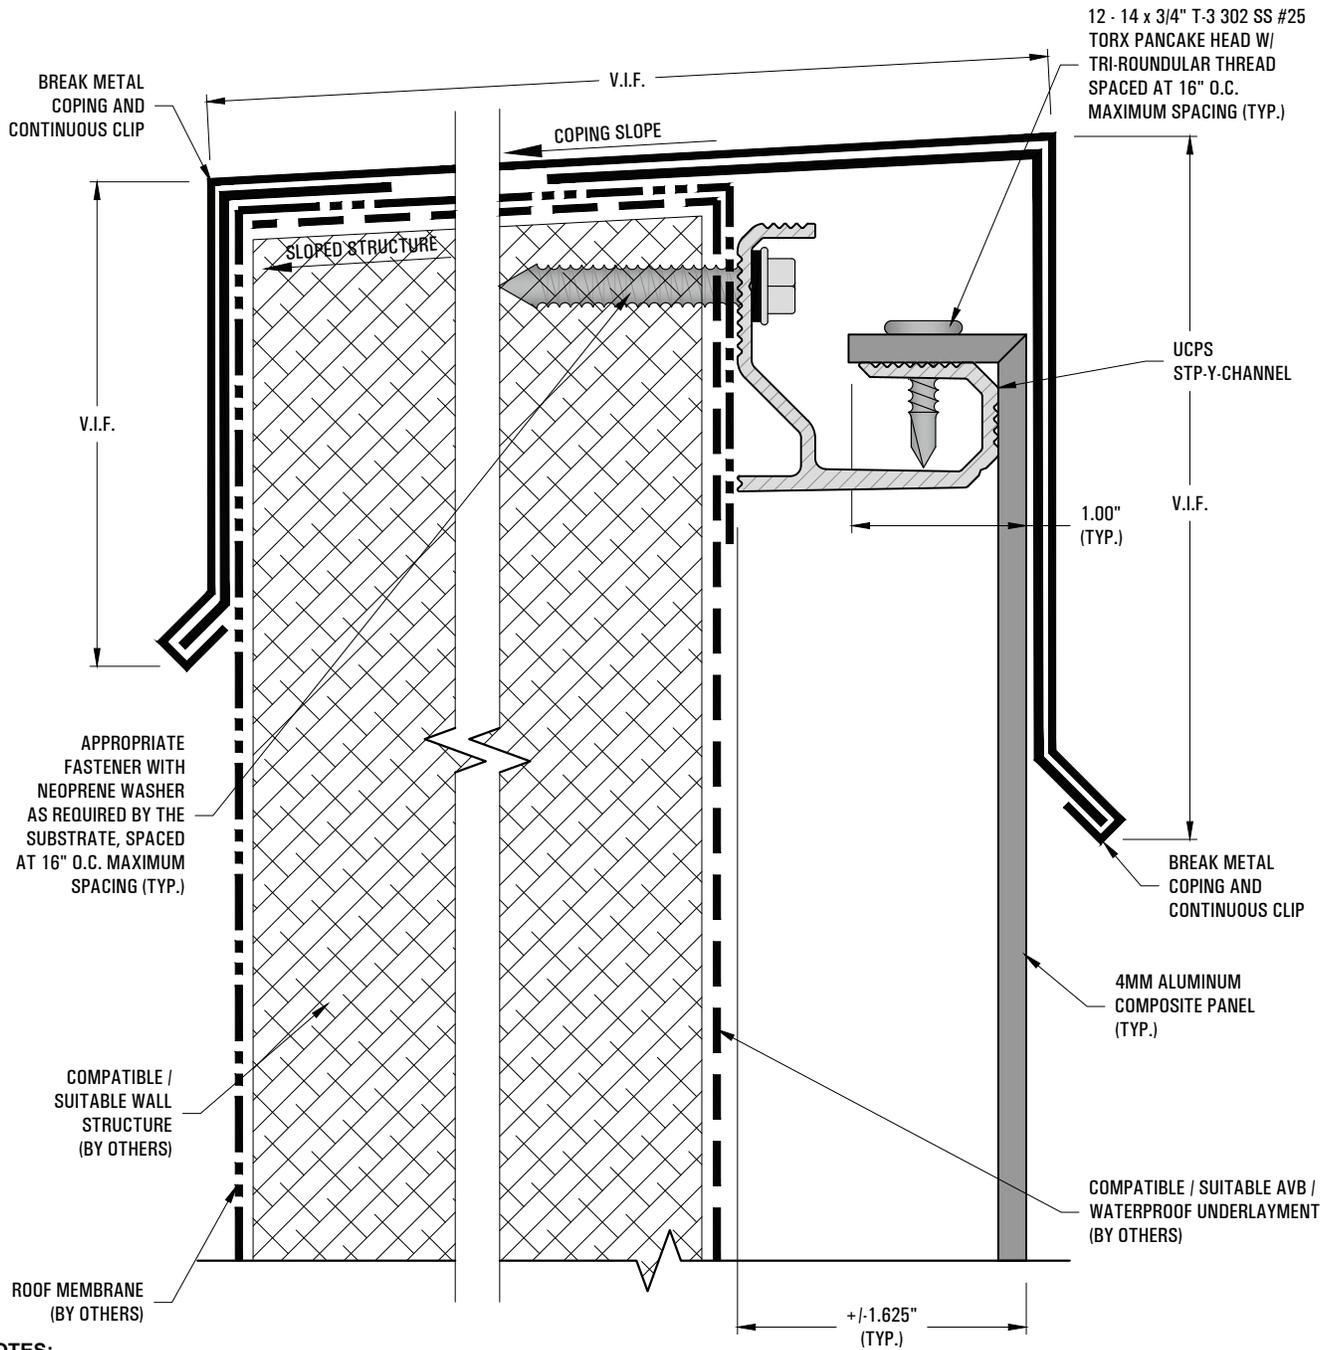

NOTES:

1. USE SHIMS (NOT SHOWN) AS REQUIRED SO THAT EACH PANEL LIES LEVEL AND PLUMB.

BREAK METAL COPING DETAIL



DRAWING REVISIONS


REV. #	DESCRIPTION
001	APPROVED FOR TRAINING 3/17/25
002	REVISION 7/1/25

DRAWN BY:	E.C.
CHECKED BY:	
DATE:	7/1/25
SCALE:	N.T.S.
MATERIAL(S):	UCPS & ACM

DETAIL

8A

UCPS SERIES 1000 WET SEAL (WS)

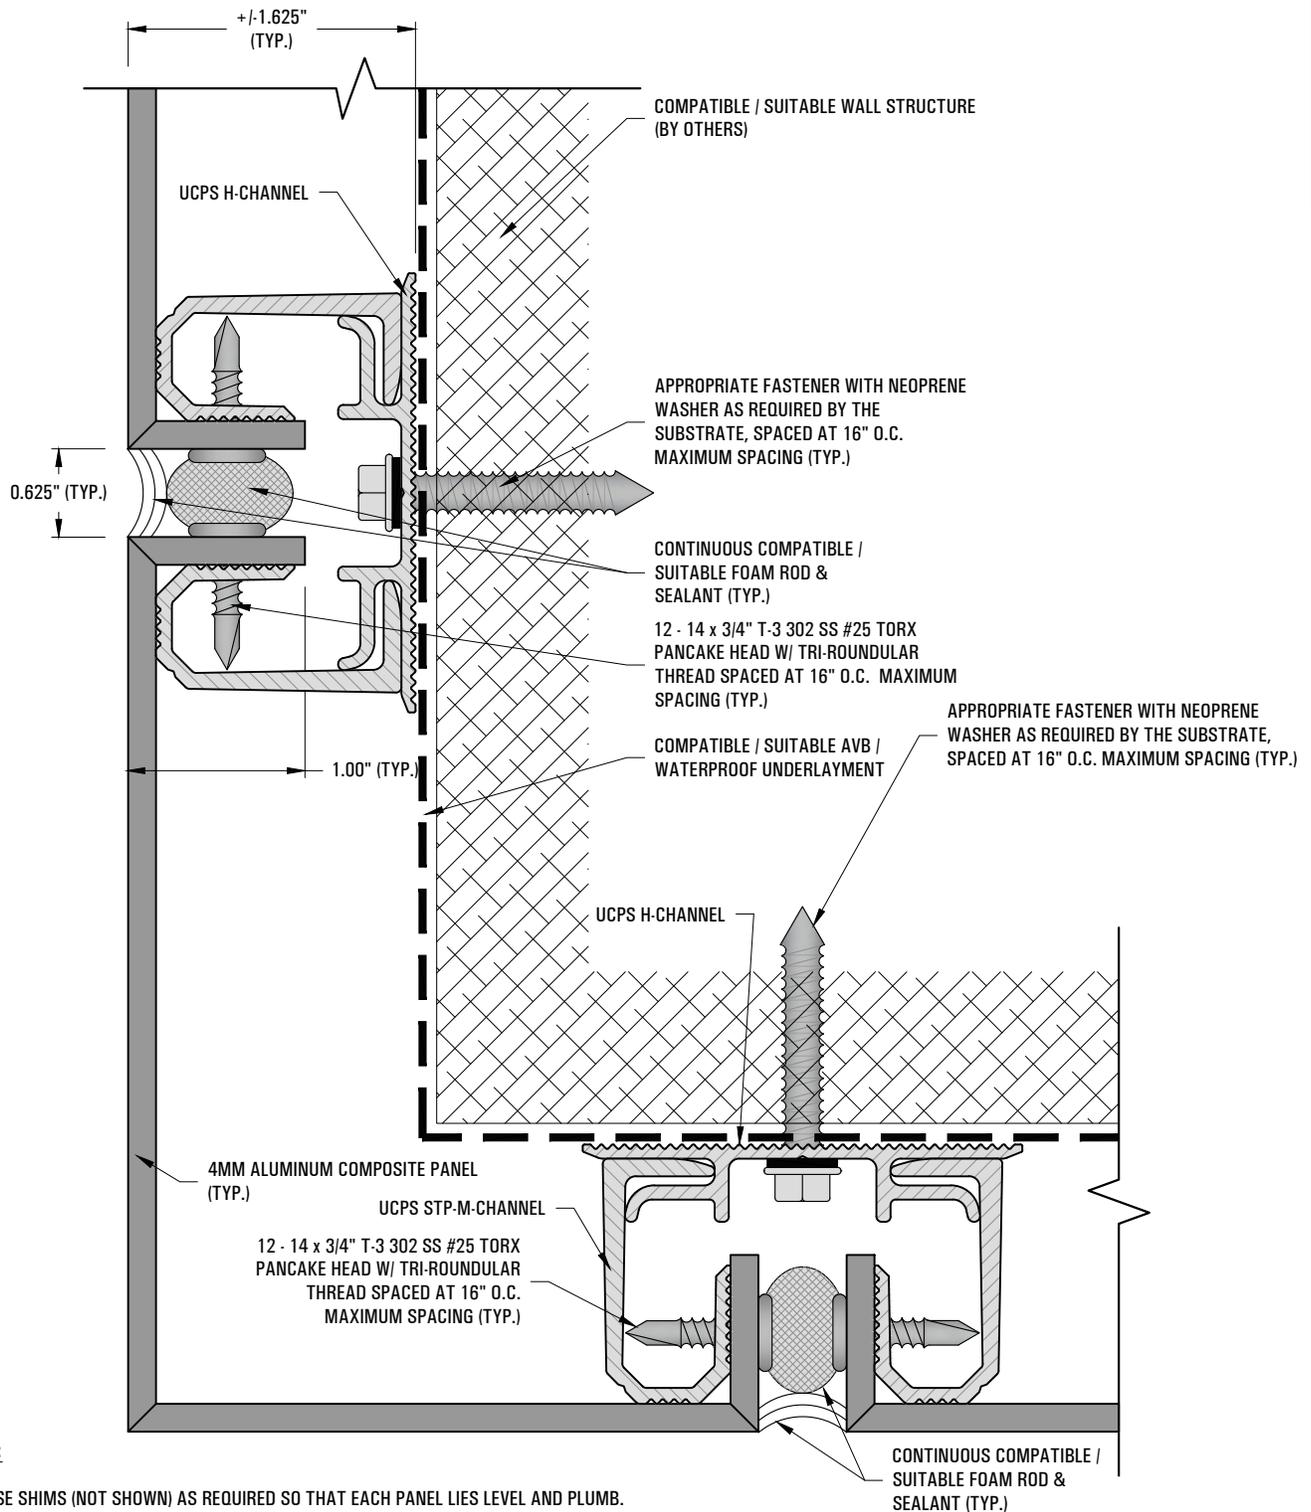

TYPICAL FASCIA / WALL TO SOFFIT DETAIL



DRAWING REVISIONS

REV. #	DESCRIPTION
001	APPROVED FOR TRAINING 3/17/25
002	REVISION 7/1/25

DRAWN BY:	E.C.
CHECKED BY:	
DATE:	7/1/25
SCALE:	N.T.S.
MATERIAL(S):	UCPS & ACM

DETAIL

9