


*** UCPS PRODUCT CUT SHEET ***

REV-001	APPROVED FOR PRODUCTION 1/18/25

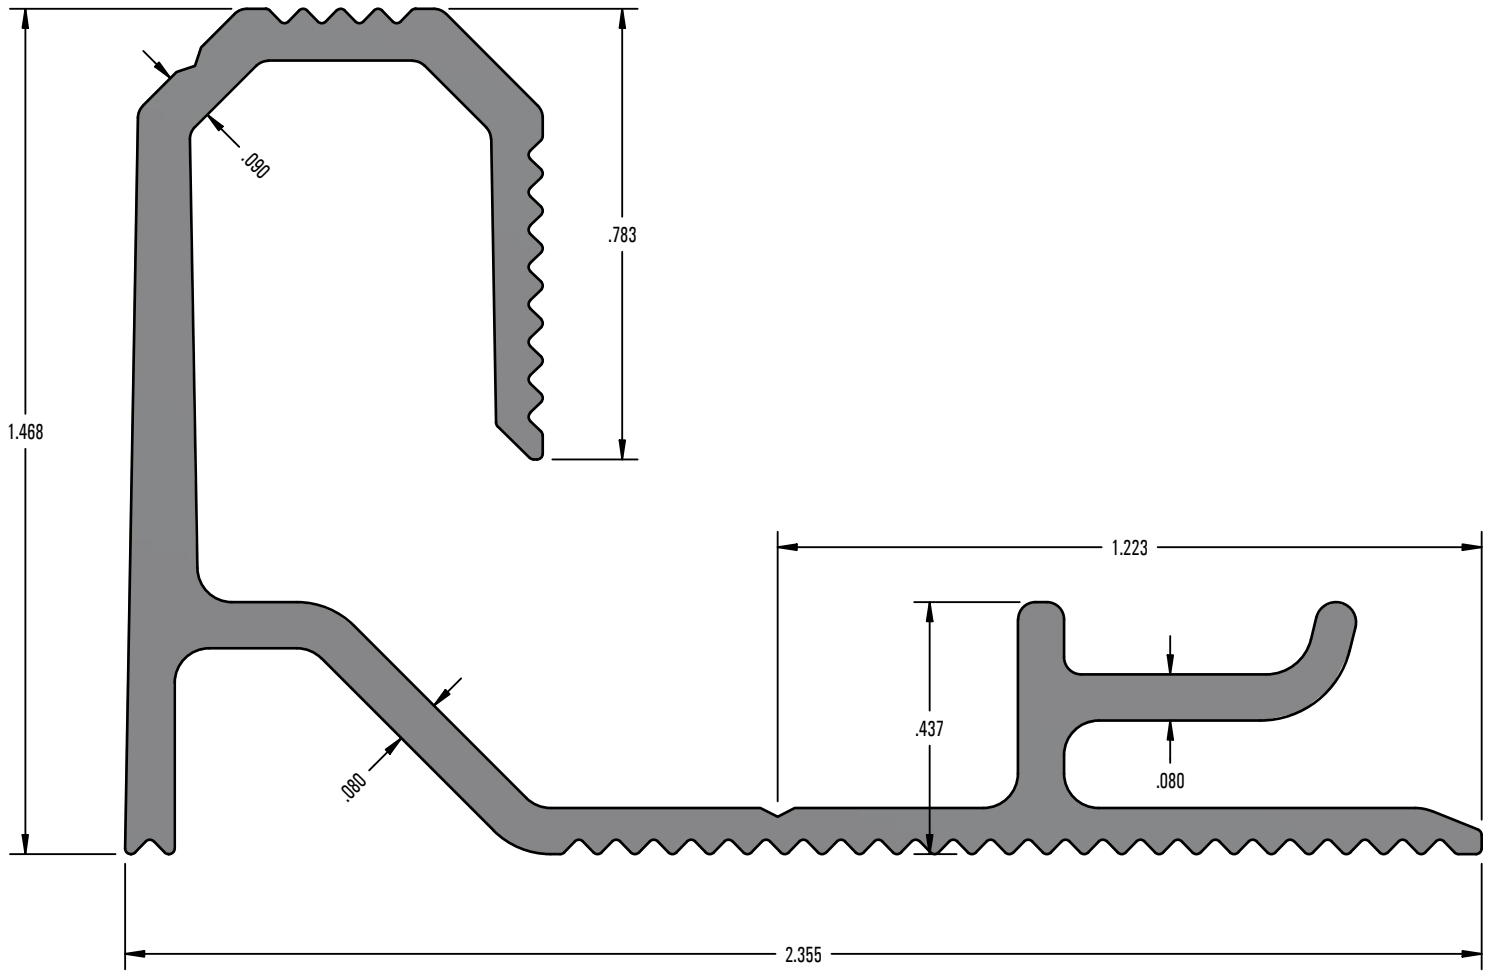

PROFILE VIEW

NOTES:

1. FOR CLARITY THIS DRAWING IS NOT TO SCALE.
2. CONTACT THE MANUFACTURER FOR RECOMMENDED LAYOUTS, SPACING AND ADDITIONAL DETAILS.
3. INSTALLATION MUST BE COMPLETED WITH THE MANUFACTURERS WRITTEN SPECIFICATIONS AND INSTALLATION INSTRUCTIONS.
4. THESE DRAWINGS ARE SUBJECT TO CHANGE WITHOUT NOTICE.

UNIVERSAL

COMPOSITE PANEL SYSTEMS™

4800 METALMASTER WAY - McHENRY, IL 60050
PHONE: 800.815.7652 | WEBSITE: WWW.USCPS.US | E-MAIL: INFO@UCPS.COM

STP-F-CHANNEL		THE INFORMATION HEREIN IS CONFIDENTIAL AND PROPRIETARY AND IS NOT TO BE DISCLOSED OR DELIVERED TO THIRD PARTIES WITHOUT THE PRIOR WRITTEN CONSENT OF SOLAR CONNECTIONS INTERNATIONAL, INC.
DRAWN BY:	rhoeffleur	
DATE:	1/18/2025	
SCALE:	N.T.S.	
MATERIAL:	Aluminum 6063 T6	